


PROJECT NAME:
PROPOSED SPACE PLAN
 LIFESCAPE IMAGING
 CYPRESS CENTER
 AND CARDIOLOGY
 SUITES

CLIENT APPROVAL
 APPROVED AS IS
 PLEASE MODIFY
 (See changes)

Date _____
 Client _____

SCALE: N.T.S.
 DRAWN: GF
 SUBMITTAL DATE: OCT 29, 2008
 VERSION: F-12

DESIGN
VERSION F12

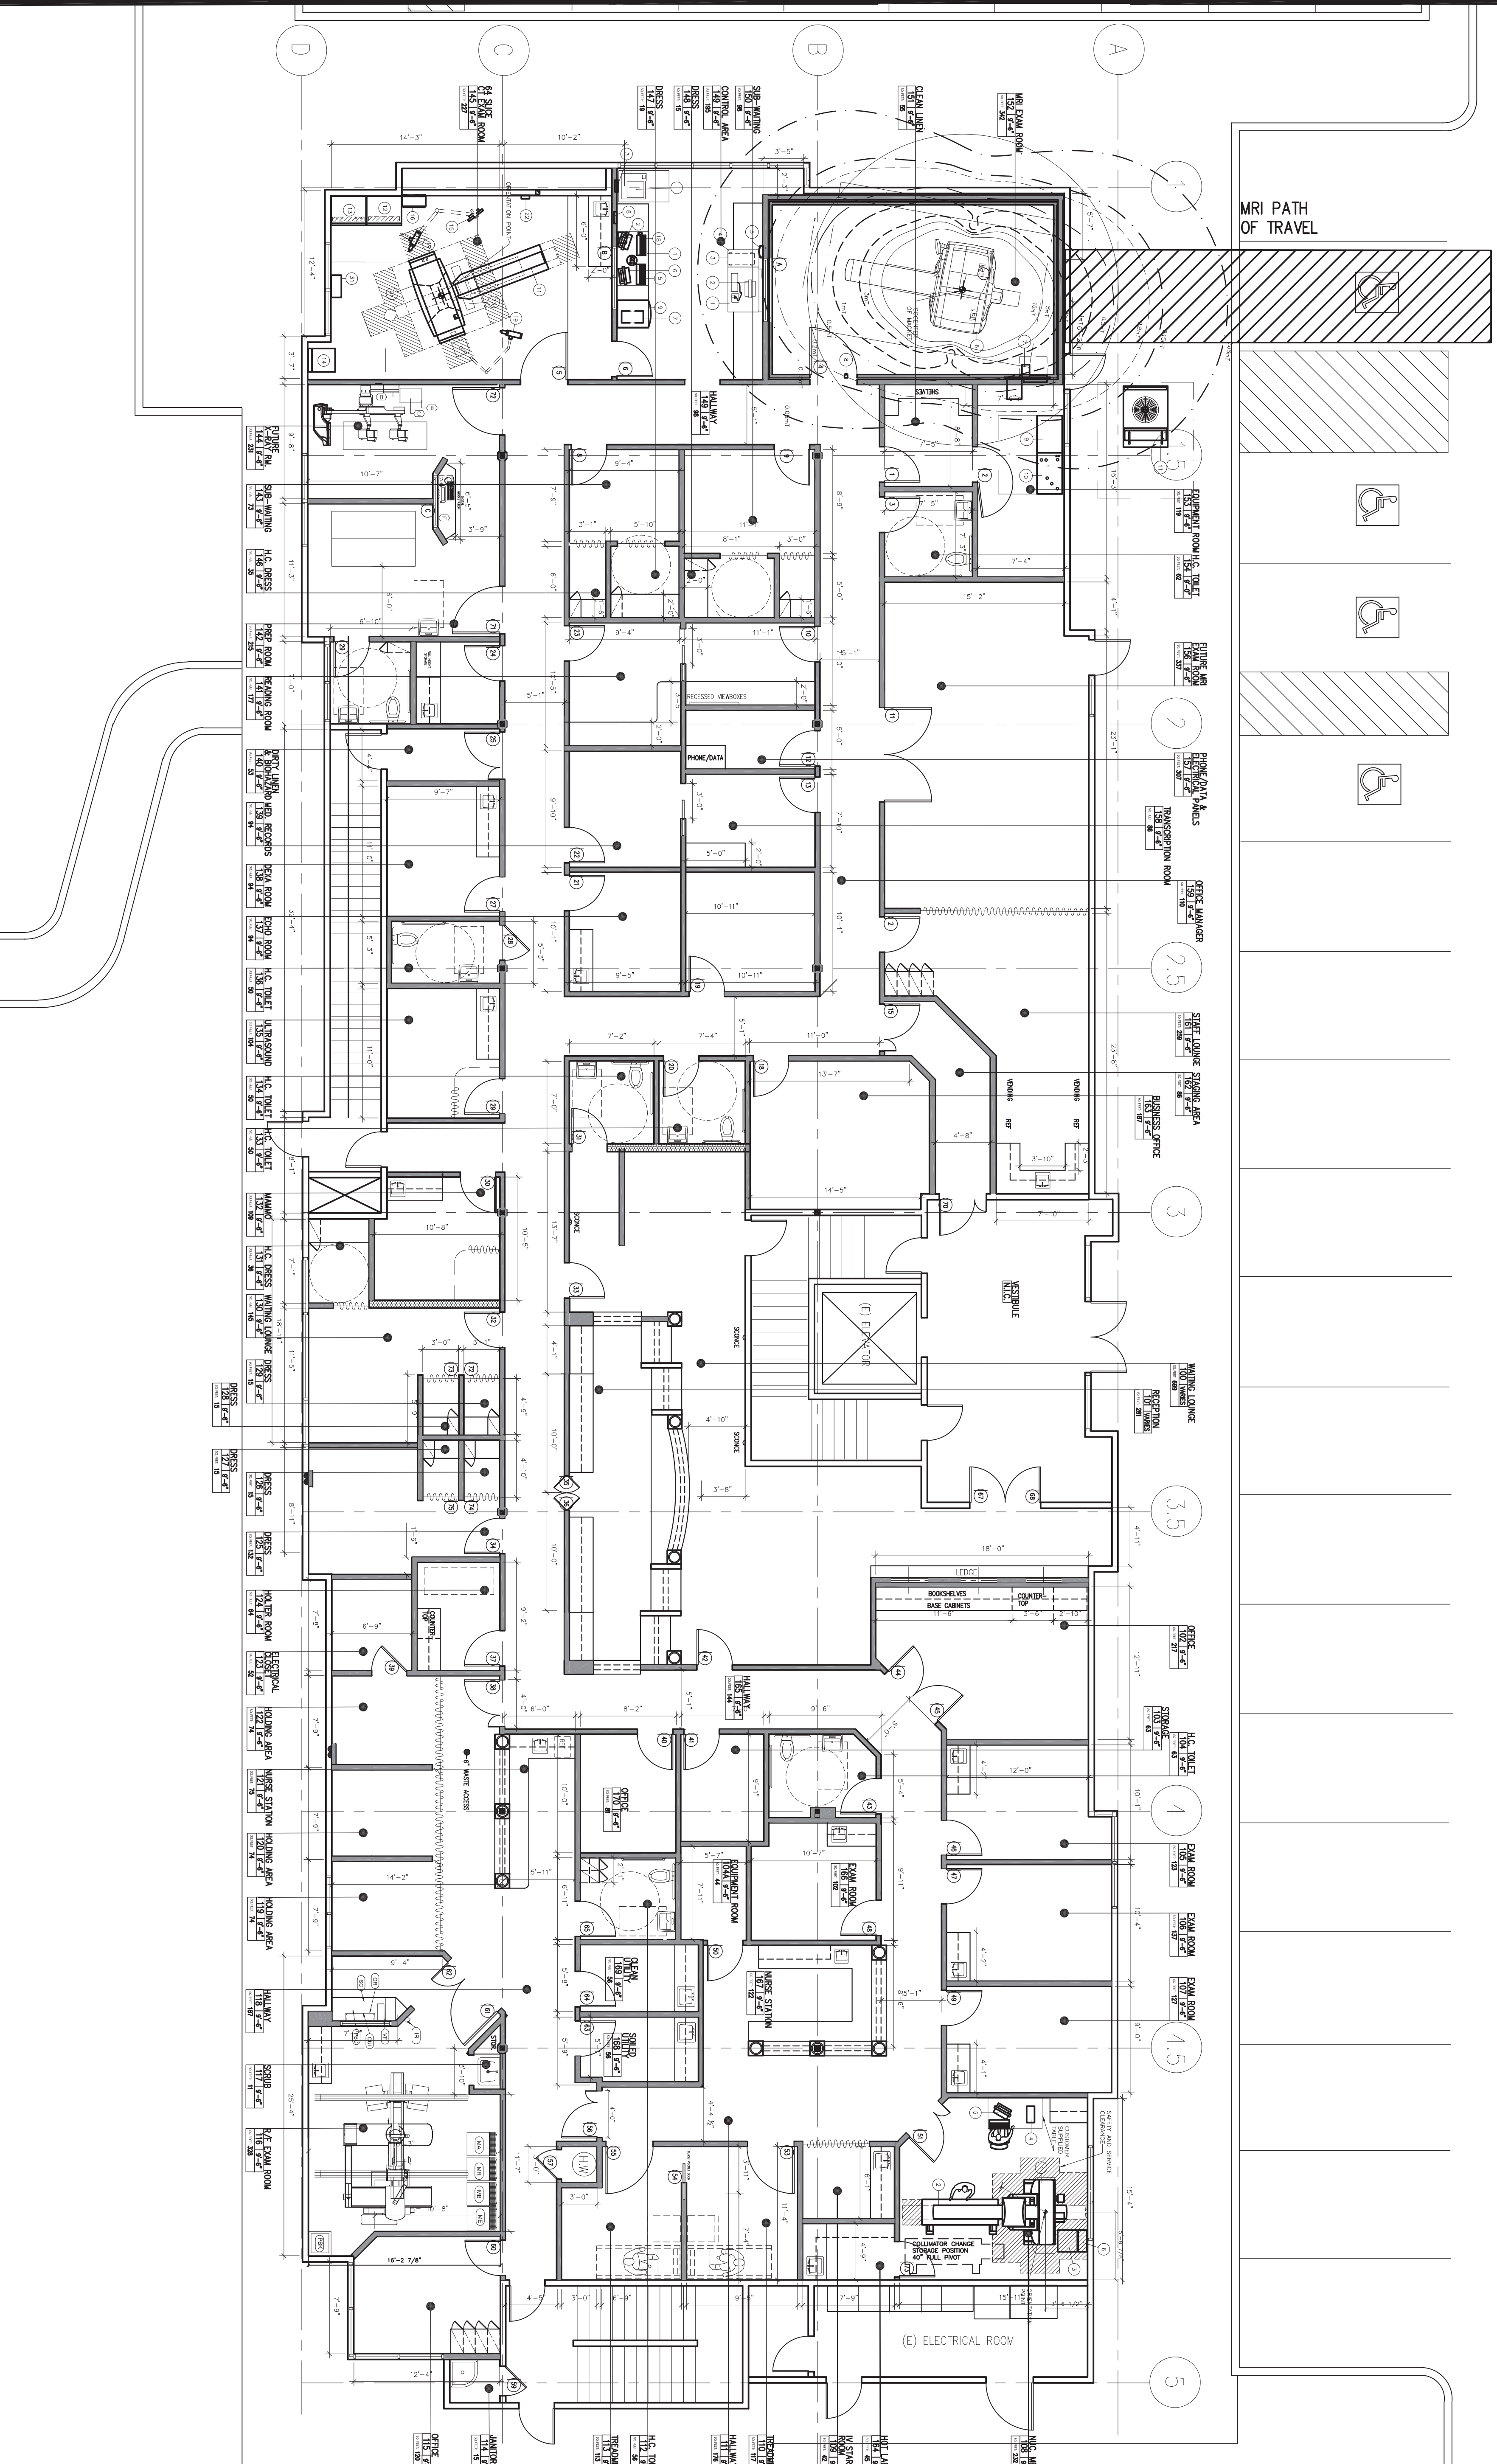

1 FIRST FLOOR PLAN
 1/4" SCALE N.T.S.